




立面図1 定期清掃(外壁側)

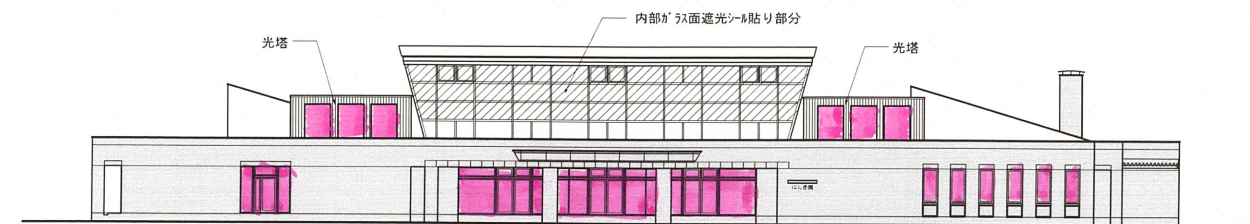


東立面図 1/200

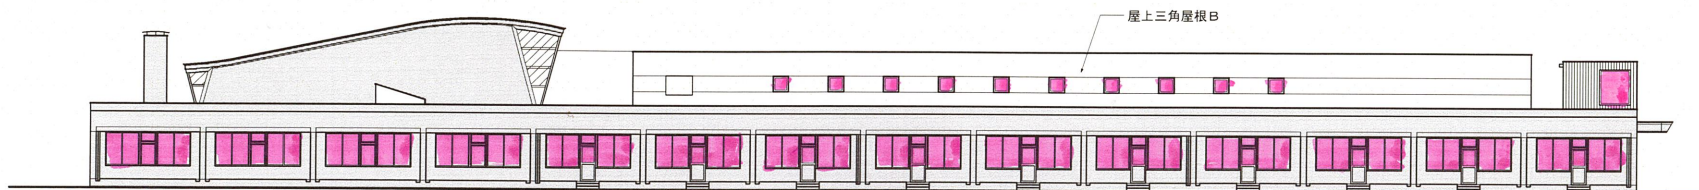


南立面図 1/200

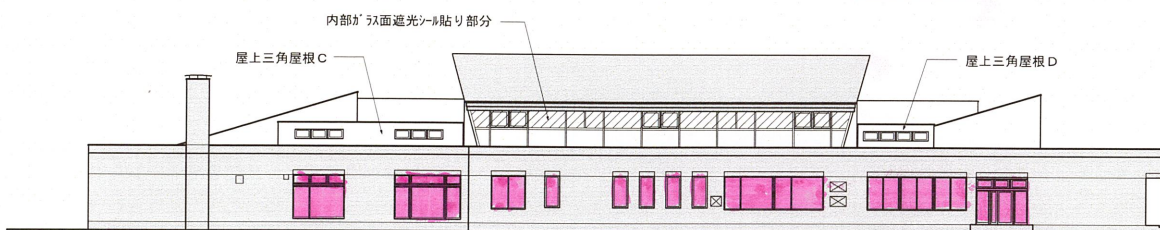

西立面図 1/200

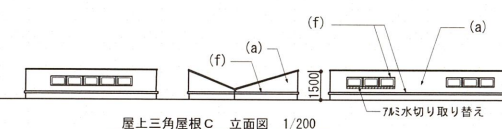

屋上三角屋根C 立面図 1/200

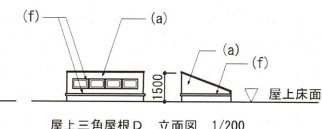


屋上三角屋根D 立面図 1/200




北立面図 1/200


* 改修範囲平面図、外部建具リスト、凡例は立面図(1)に準ずる

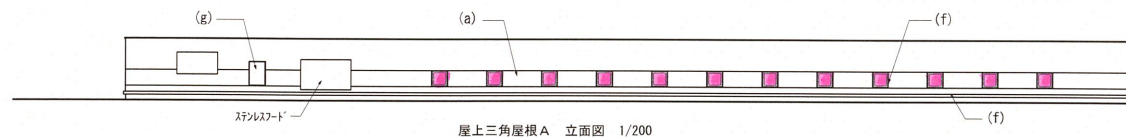


屋上三角屋根A 立面図 1/200

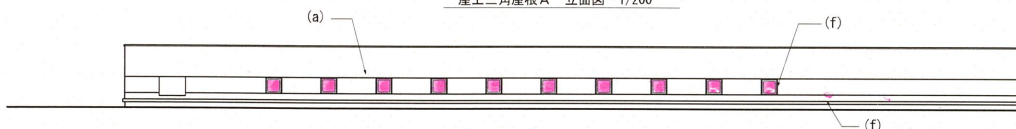

屋上三角屋根B 立面図 1/200

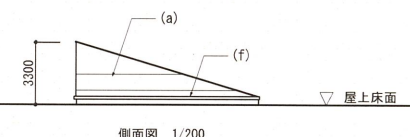


側面図 1/200

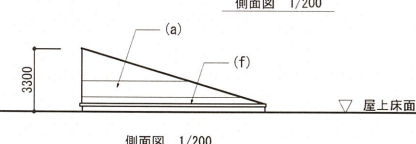

側面図 1/200


立面図2 定期清掃(中庭側)

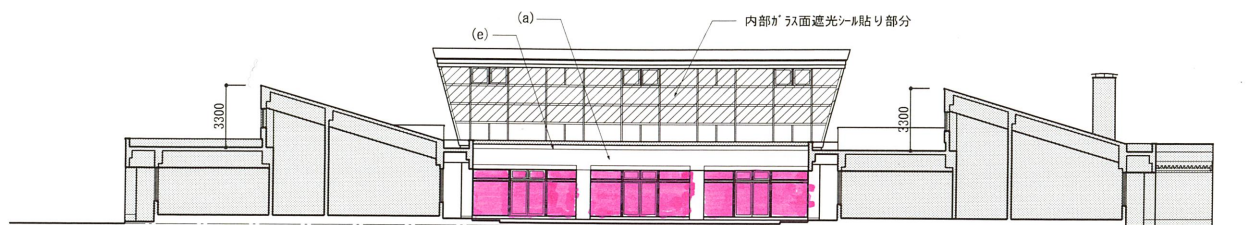


中庭東立面図 1/200



中庭南立面図 1/200

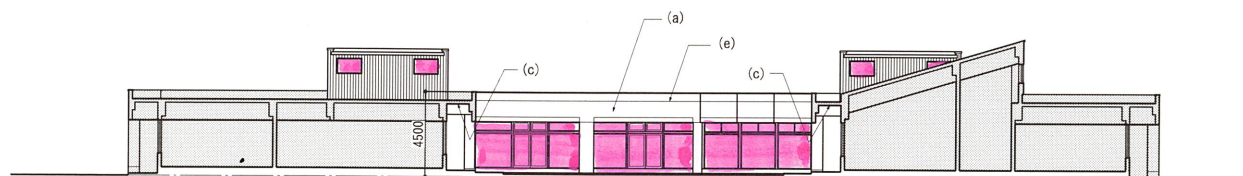

中庭西立面図 1/200

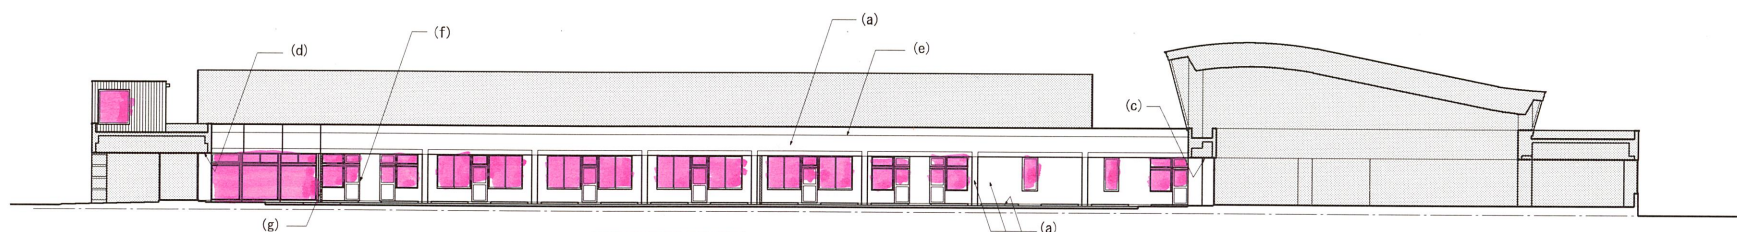

中庭北立面図 1/200

外部鋼製建具リスト (W×H)

* キーブランは平面図に記載

AW-2	1.78×1.77×2+0.94×2.48	AW-30	5.93×2.48
AW-3	1.20×1.77+0.80×2.48	AW-32	0.80×0.80
AW-5	1.80×1.78	AW-33	1.65×1.84
AW-6	0.80×1.78	AW-34	1.56×1.84
AW-21	5.20×2.48	AW-35	1.40×1.84
AW-22	0.92×2.48	AW-37	1.30×0.80
AW-23	5.50×2.48	AW-38	2.54×0.50
AW-24	5.23×2.48	AW-41	4.28×0.50
AW-28	11.26×2.48	AW-42	3.41×0.50
AW-29	5.83×2.48	SD-8	0.60×1.20